

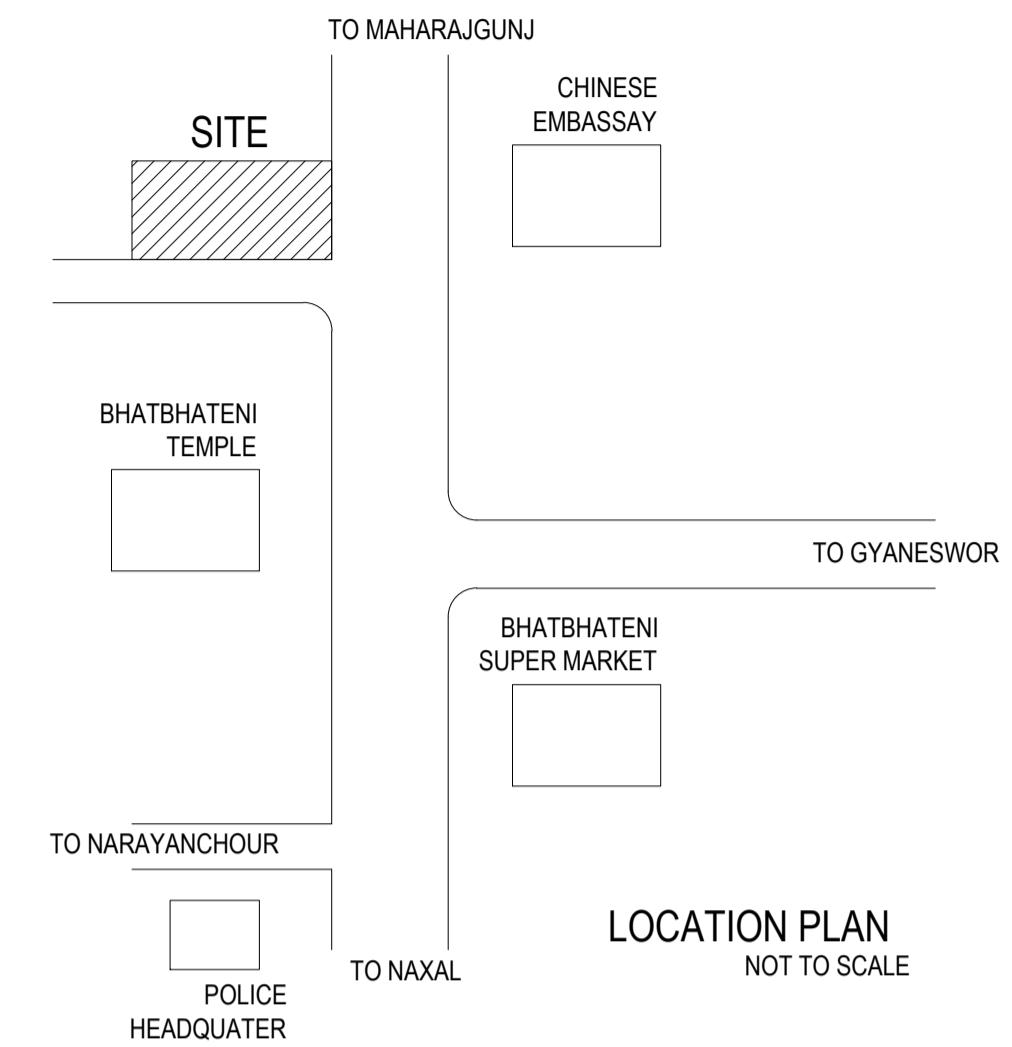
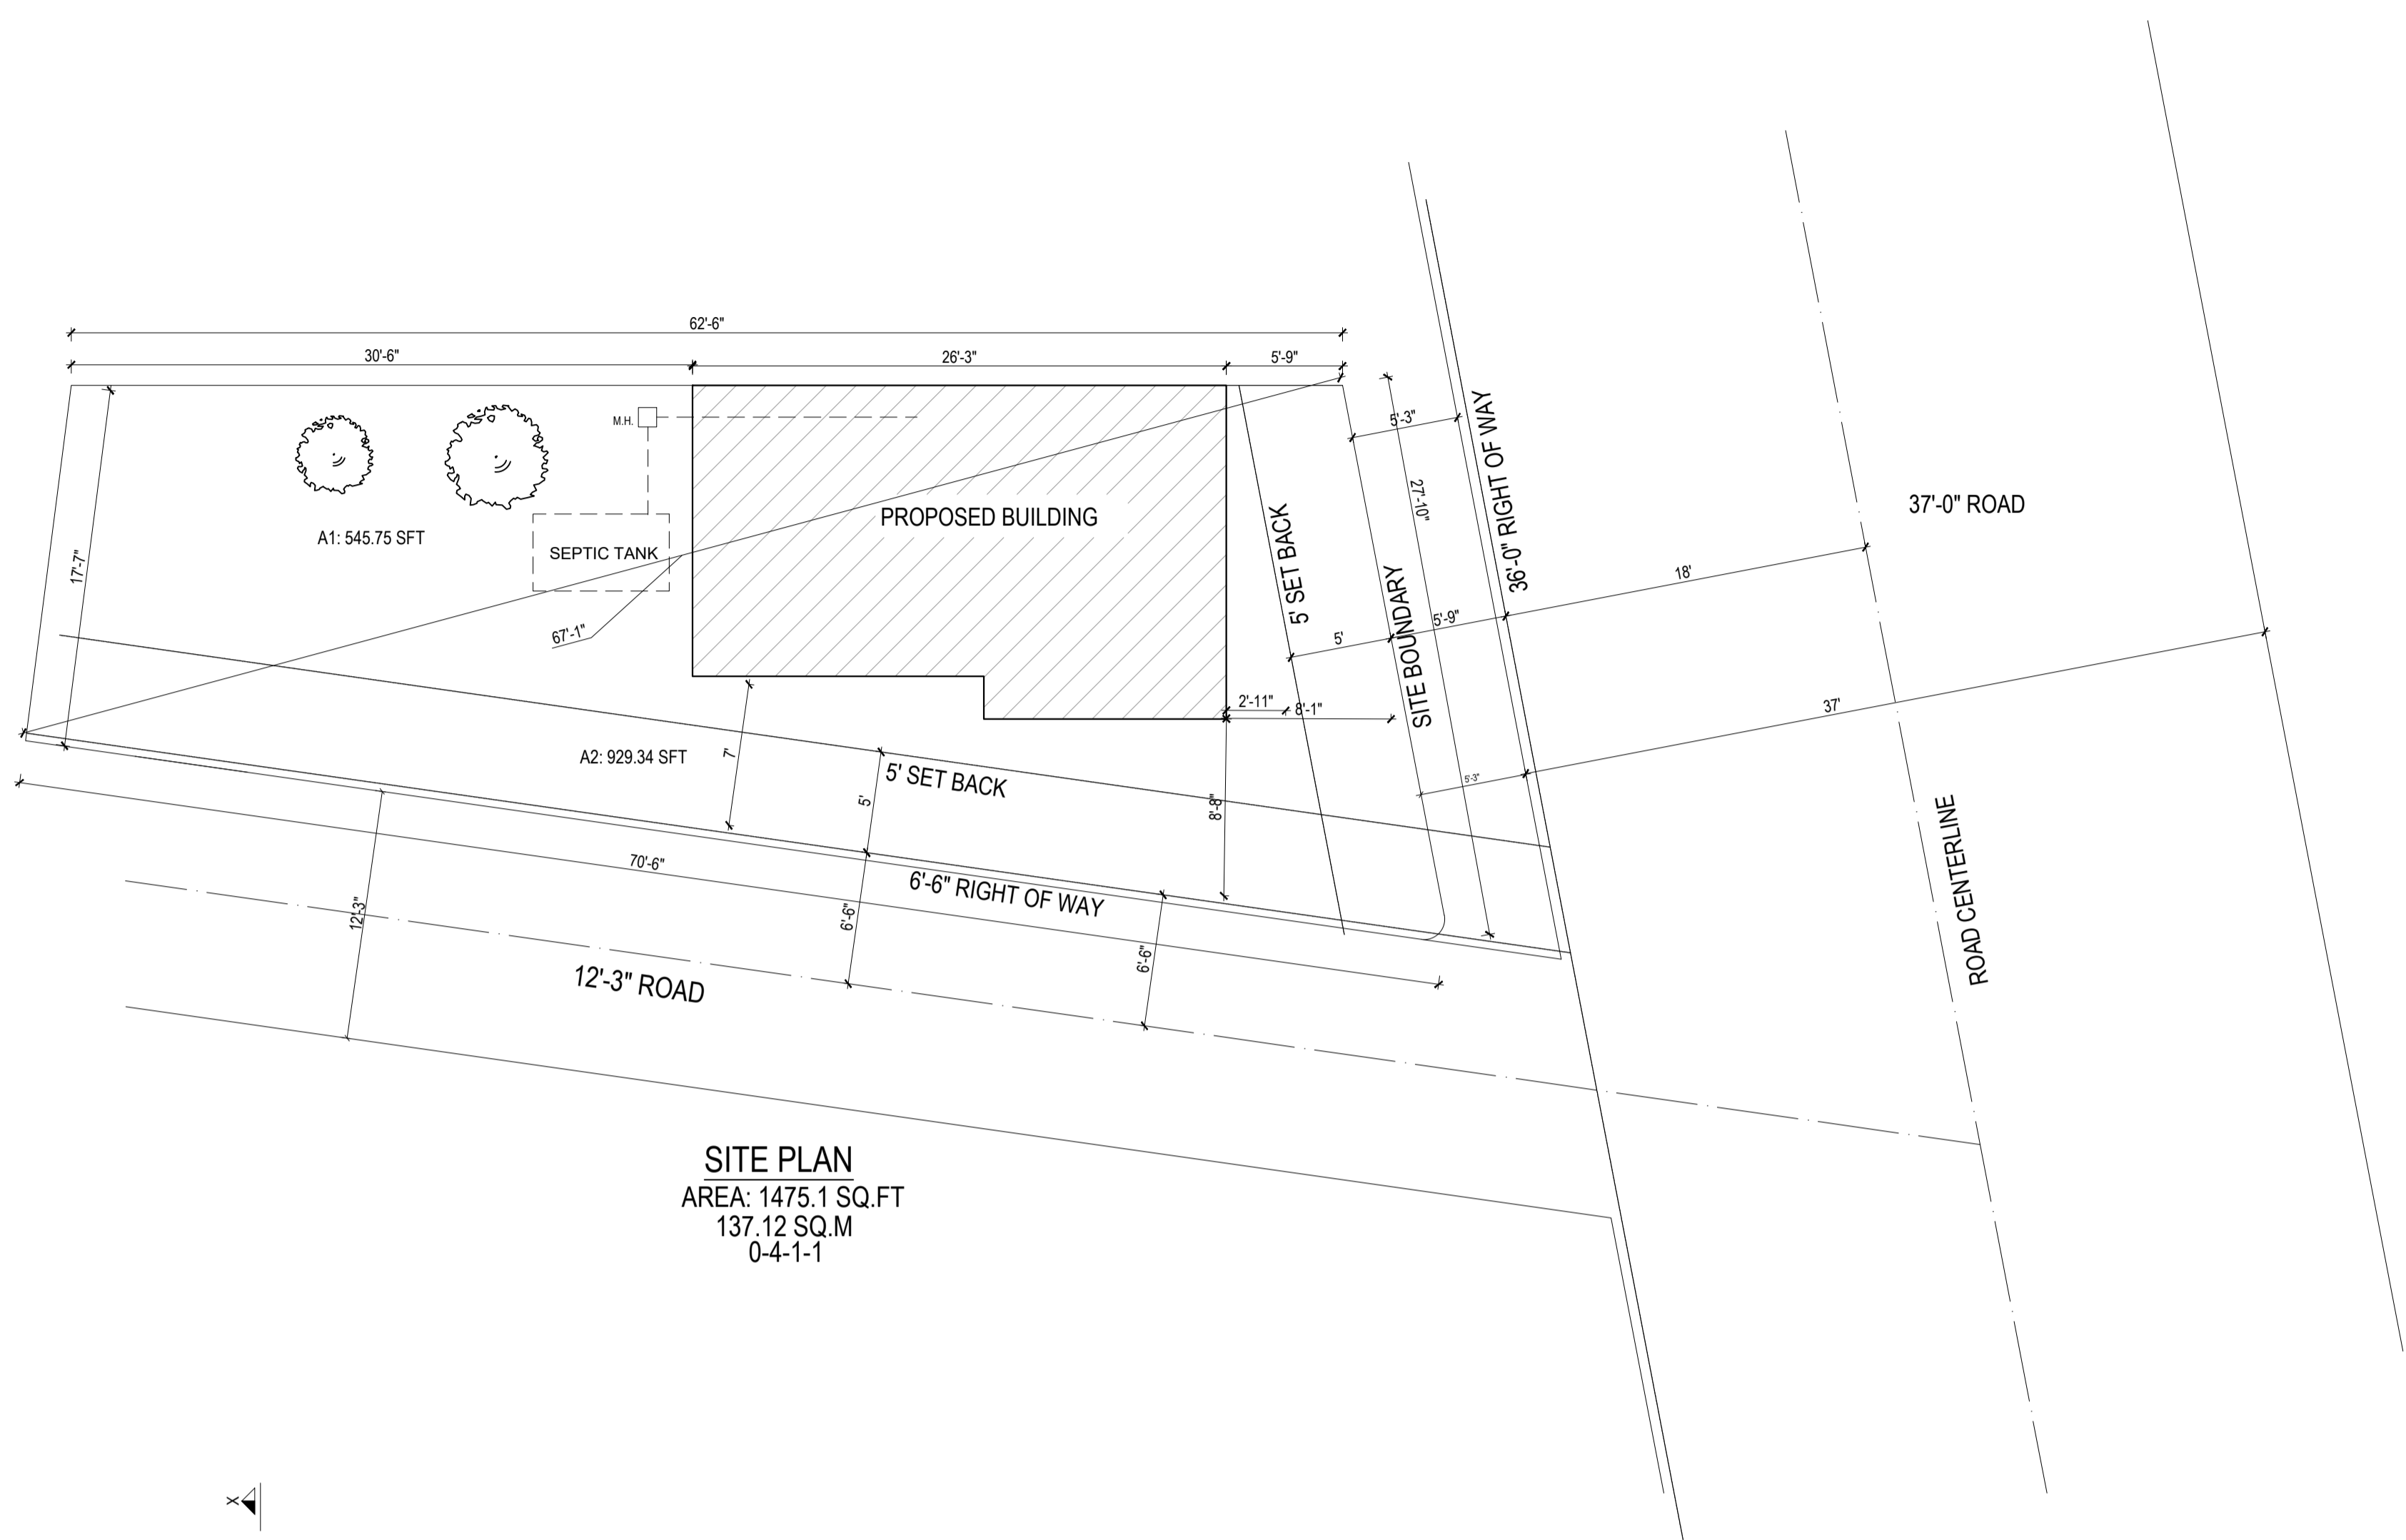



FOR OFFICIAL USE ONLY.

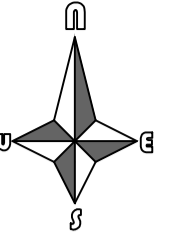


SITE PLAN
 AREA: 1475.1 SQ.FT
 137.12 SQ.M
 0-4-1-1

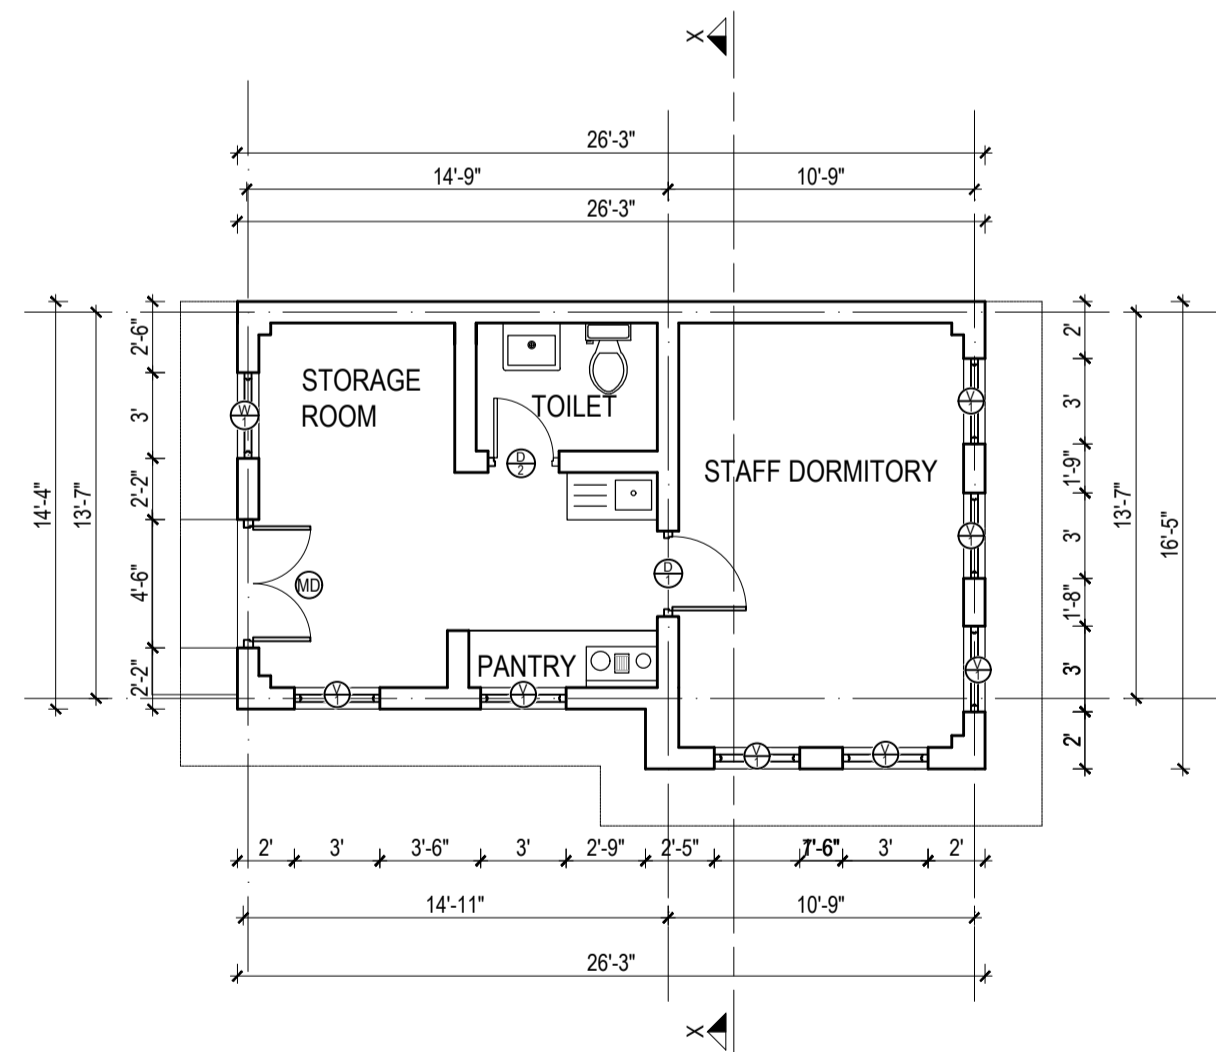


GROUND FLOOR PLAN
 AREA: 400 SQ.FT.

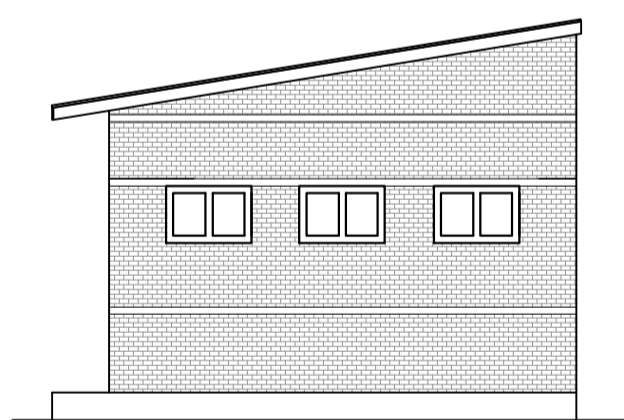


EAST ELEVATION

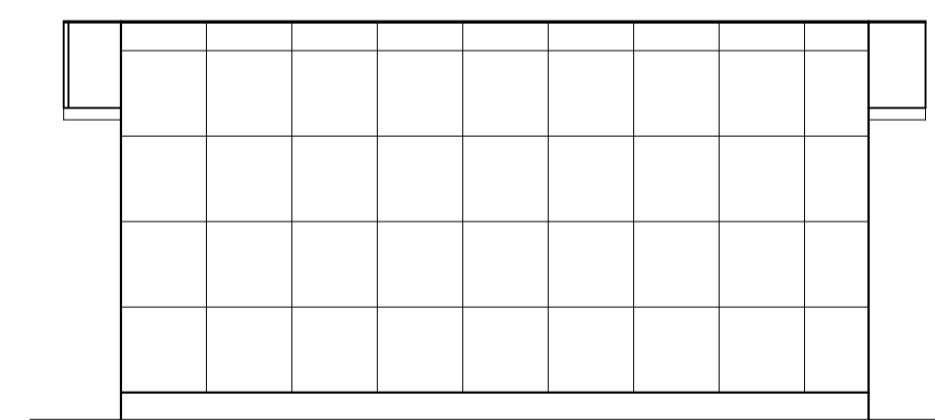


NORTH ELEVATION

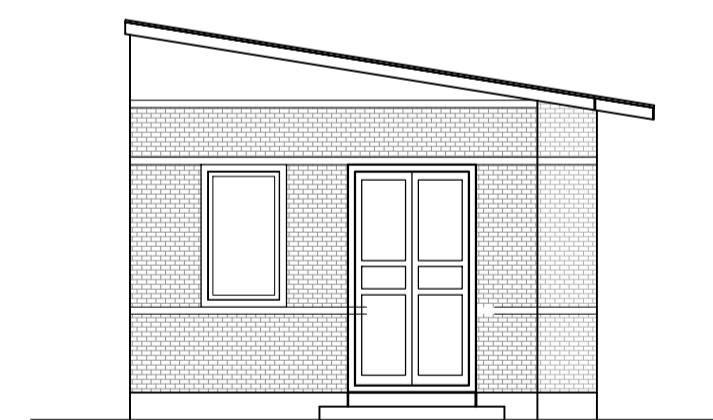

WEST ELEVATION

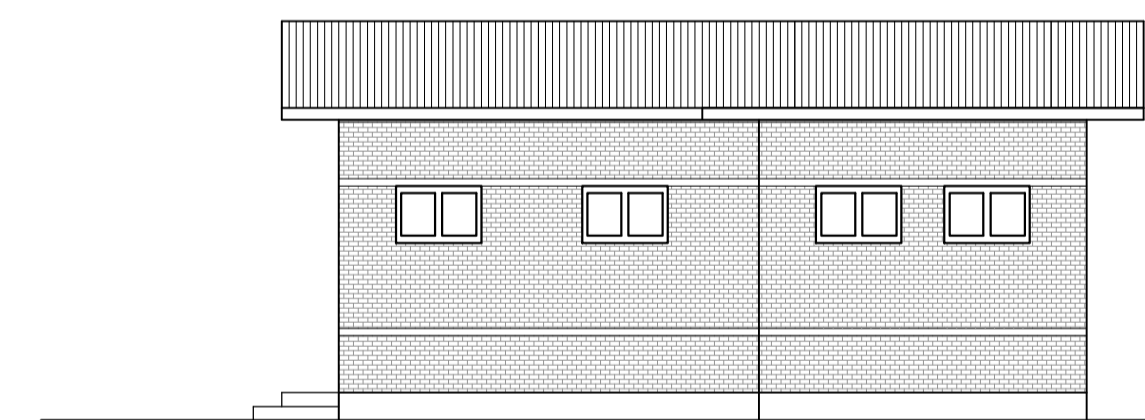

SOUTH ELEVATION

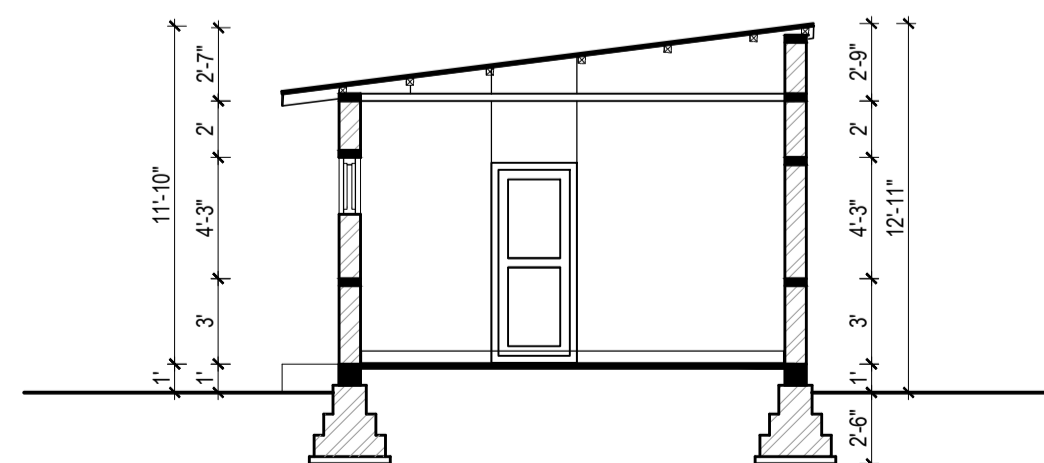

SECTION AT A-A

OPENING SCHEDULE

SN	PARTICULAR	SYMBOL	GROUND FLOOR	DIMENSION
0.	MAIN DOOR	MD	1	4'-6"X8'-0"
1.	DOOR	D1	1	3'-0"X7'-0"
2.	DOOR	D2	1	2'-6"X7'-0"
3.	WINDOW 1	W1	1	3'-0"X5'-0"
4.	VENTILATION	V1	7	3'-0"X2'-0"
TOTAL			11	

OWNER NAME: **MARIE STOPES SERVICES PVT. LTD** SIGNATURE:

PROJECT TYPE: **DORMITORY** LOCATION: **BALUWATAR, KMC-4**

AREA: 137.12 SQ.M AS PER 1475.95 SQ.FT 0-4-1-1 SITE SHEET NO: **102-1026-21**
 1314.5 SQ.FT AS PER 122.12 SQ.M 0-3-3-1.4 LALPURJA PLOT NO: **96**

SHEET TITLE: **FLOOR PLANS, ELEVATIONS, SECTION, SITE & LOCATION PLAN**

CHECKED BY: **K M JOSHI** NEC REGD NO: 591 'A' KMC REGD NO: 2098

DRAWN BY: **SAMPURNA MAHARJAN** SHEET NO: **A-1**

DATE: **Apr 2023** SCALE: **1"=8' [1:96]**